


Scale: 1:750

Proposed Asphalt Replacement 2024

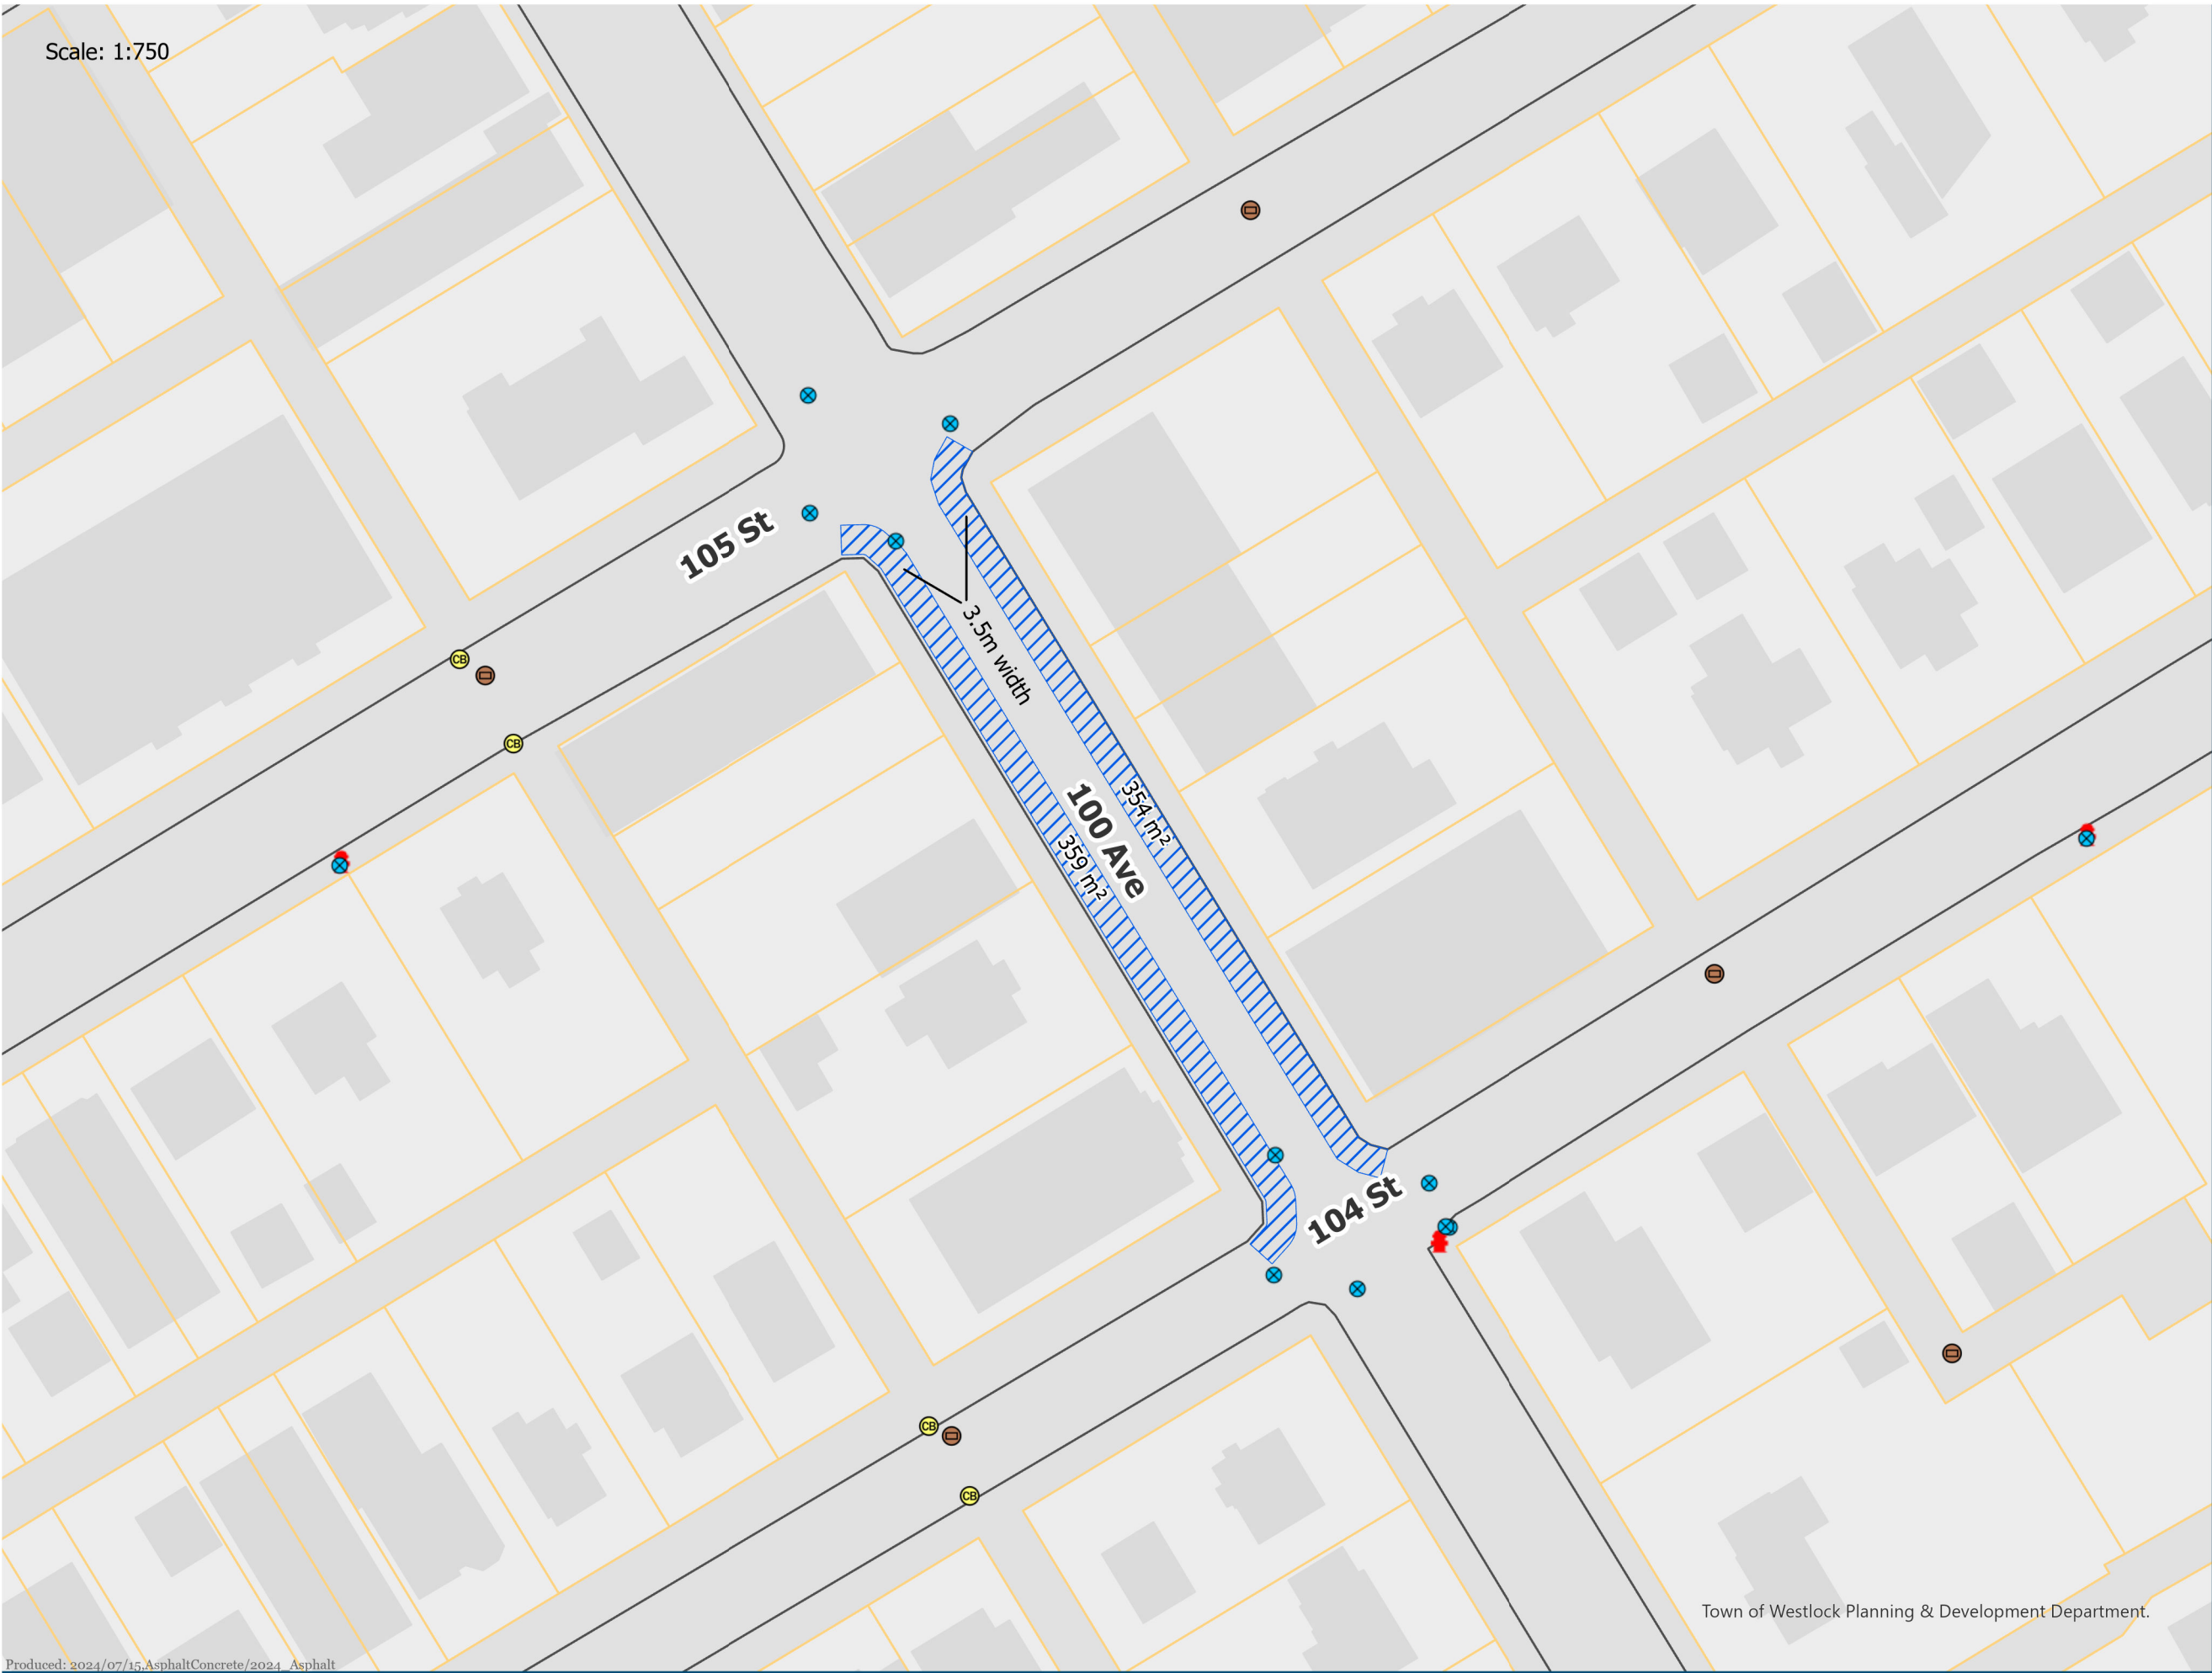

- Storm Manhole
- Storm Clean Outs
- Catchbasin
- Open Lid Manhole
- Sanitary Manhole
- Sanitary Cleanout
- Water System Valve
- Hydrant
- Asphalt Repairs
- Edge OF Road



Town of Westlock Planning & Development Department.