


# Sample Site Plan

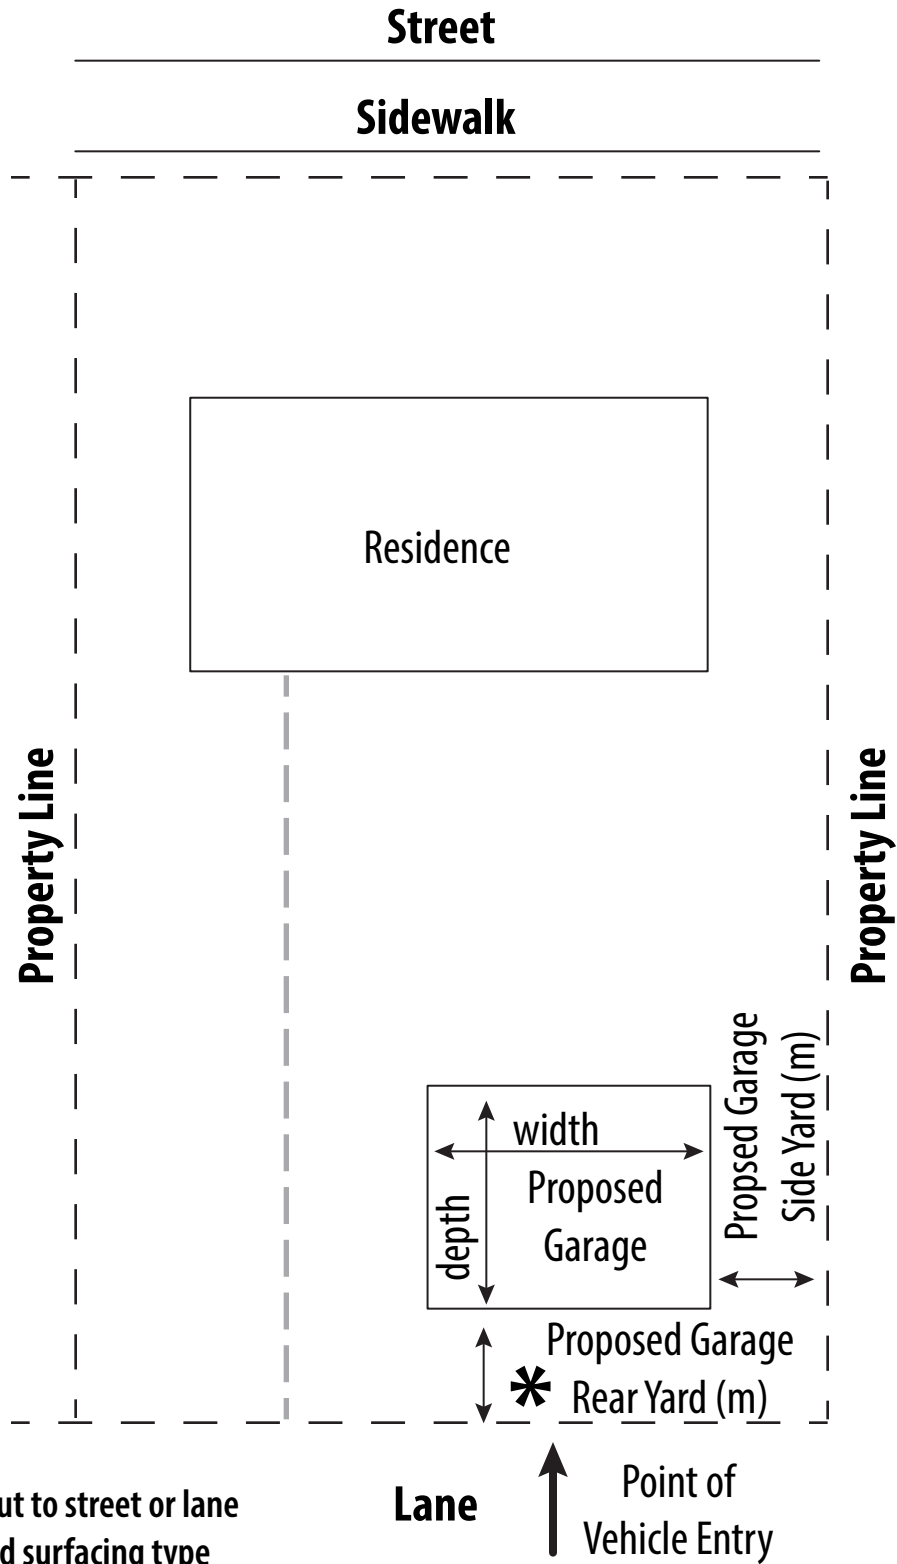

\* Required:  
Identify driveway section out to street or lane  
Indicate driveway width and surfacing type