
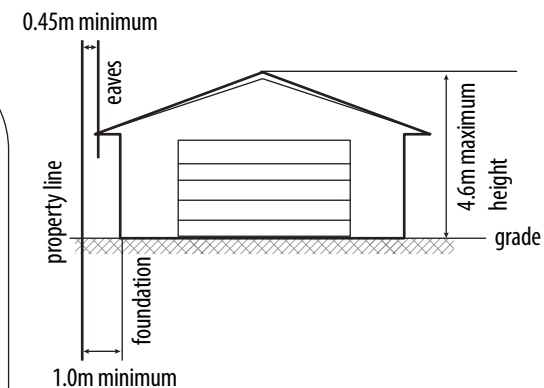


# Detached Garage Setbacks

## Garage front elevation

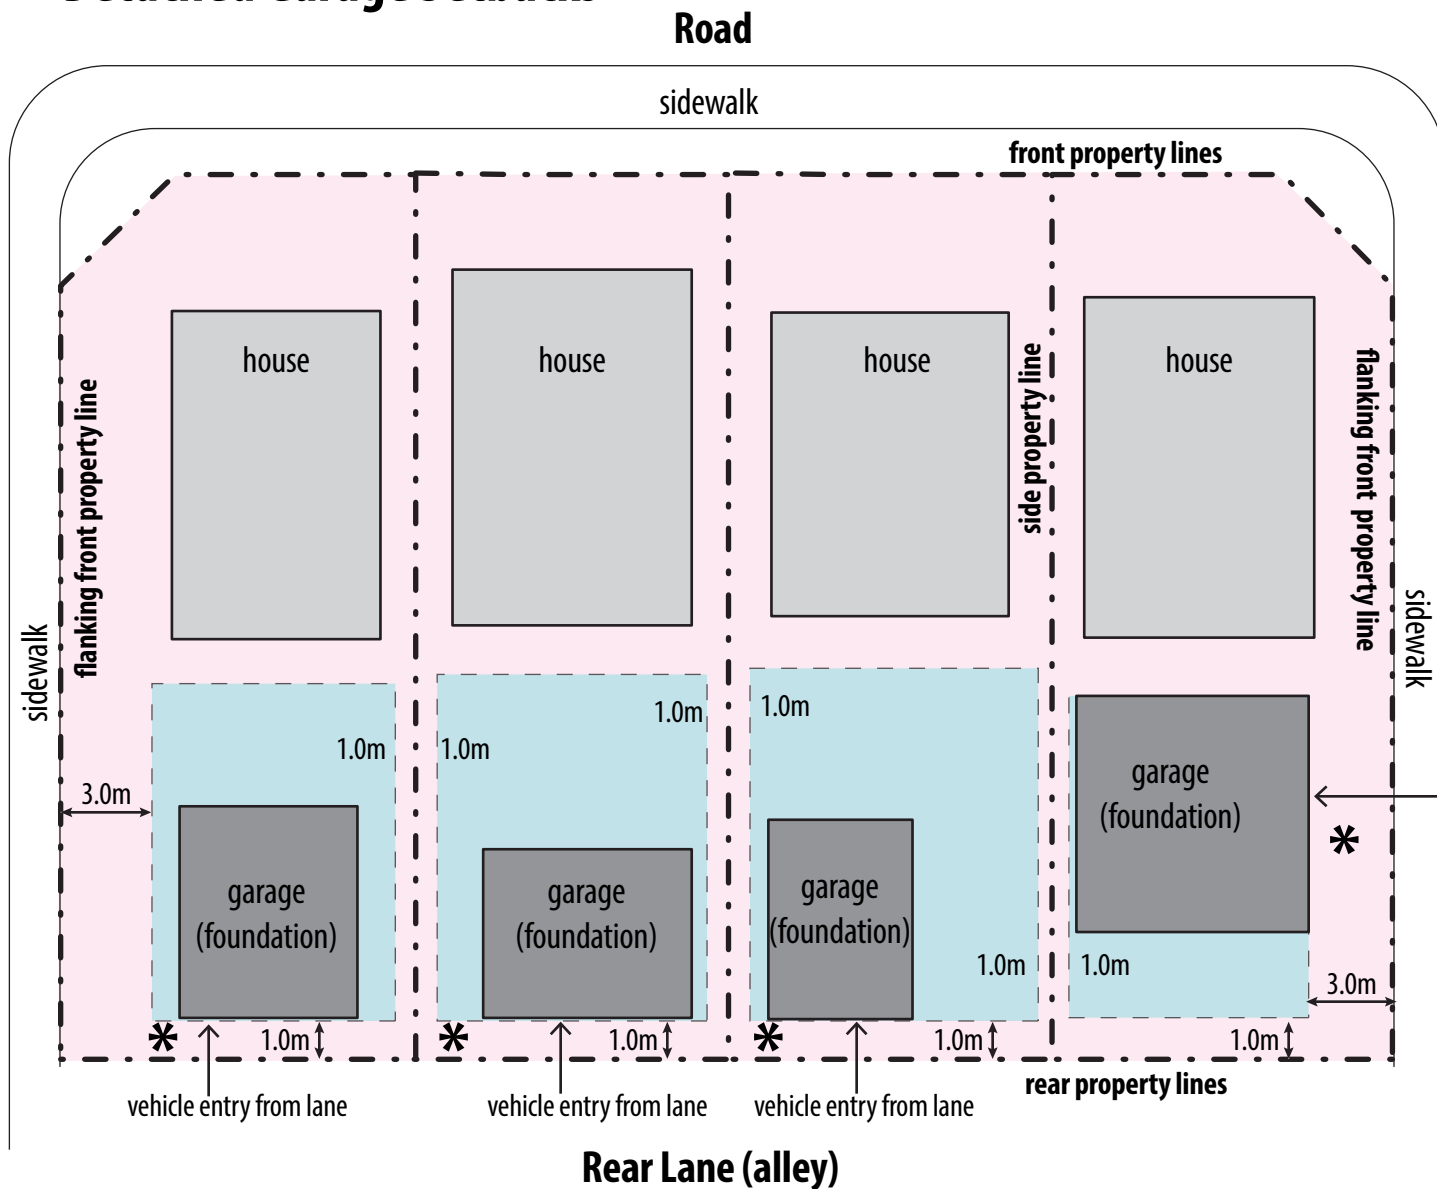

garage allowed  
(is not in setback)

garage not allowed  
(is within setback)

- \* Applicant must show:
- Driveway section out to street or lane
  - Driveway width and surfacing type
  - Dimensions of garage
  - Proposed setbacks to property lines